

NOTES: REF SPEC # CXWEC10BK2

CX-WEC10K2 EQUIPMENT PACKAGE:

- 1 CM-AF540SO - 'PRESS FOR EMERGENCY ASSISTANCE' SWITCH & 'ASSISTANCE REQUESTED' LED ANNUNCIATOR WITH SOUNDER
- 2 CM-AF142SO - 'ASSISTANCE REQUIRED' MULTI-COLOR SINGLE GANG DOME LIGHT WITH SOUNDER
- 3 CM-SE21A - EMERGENCY ASSISTANCE SIGN

ADDITIONAL PARTS REQUIRED BUT NOT INCLUDED WITH THE CX-WEC10BK2:


- 4 CX-PS13 - 12/24 VDC LINEAR POWER SUPPLY
- 5 CX-TRX-4024 - 40VA, 24 VAC TRANSFORMER

NOTE:
WHEN USED WITH A CAMDEN CX-WC SERIES BARRIER WASHROOM KIT, THE CX-WEC10K2 CAN GET ITS POWER FROM THE BARRIER FREE WASHROOM KITS POWER SUPPLY.

SYSTEM OPERATION

CX-WEC10BK2 OPERATION:

- THE 'PRESS FOR EMERGENCY ASSISTANCE' MUSHROOM PUSH BUTTON IS ACTIVATED BY THE OCCUPANT.
- THIS ENERGIZES THE LED ANNUNCIATOR AND SOUNDER WITHIN THE WASHROOM, AND THE DOME LIGHT WITH SOUNDER OUTSIDE THE WASHROOM.
- BOTH ANNUNCIATORS WILL BE ENERGIZED UNTIL THE LATCHING MUSHROOM PUSH BUTTON SWITCH IS PULLED OUT.

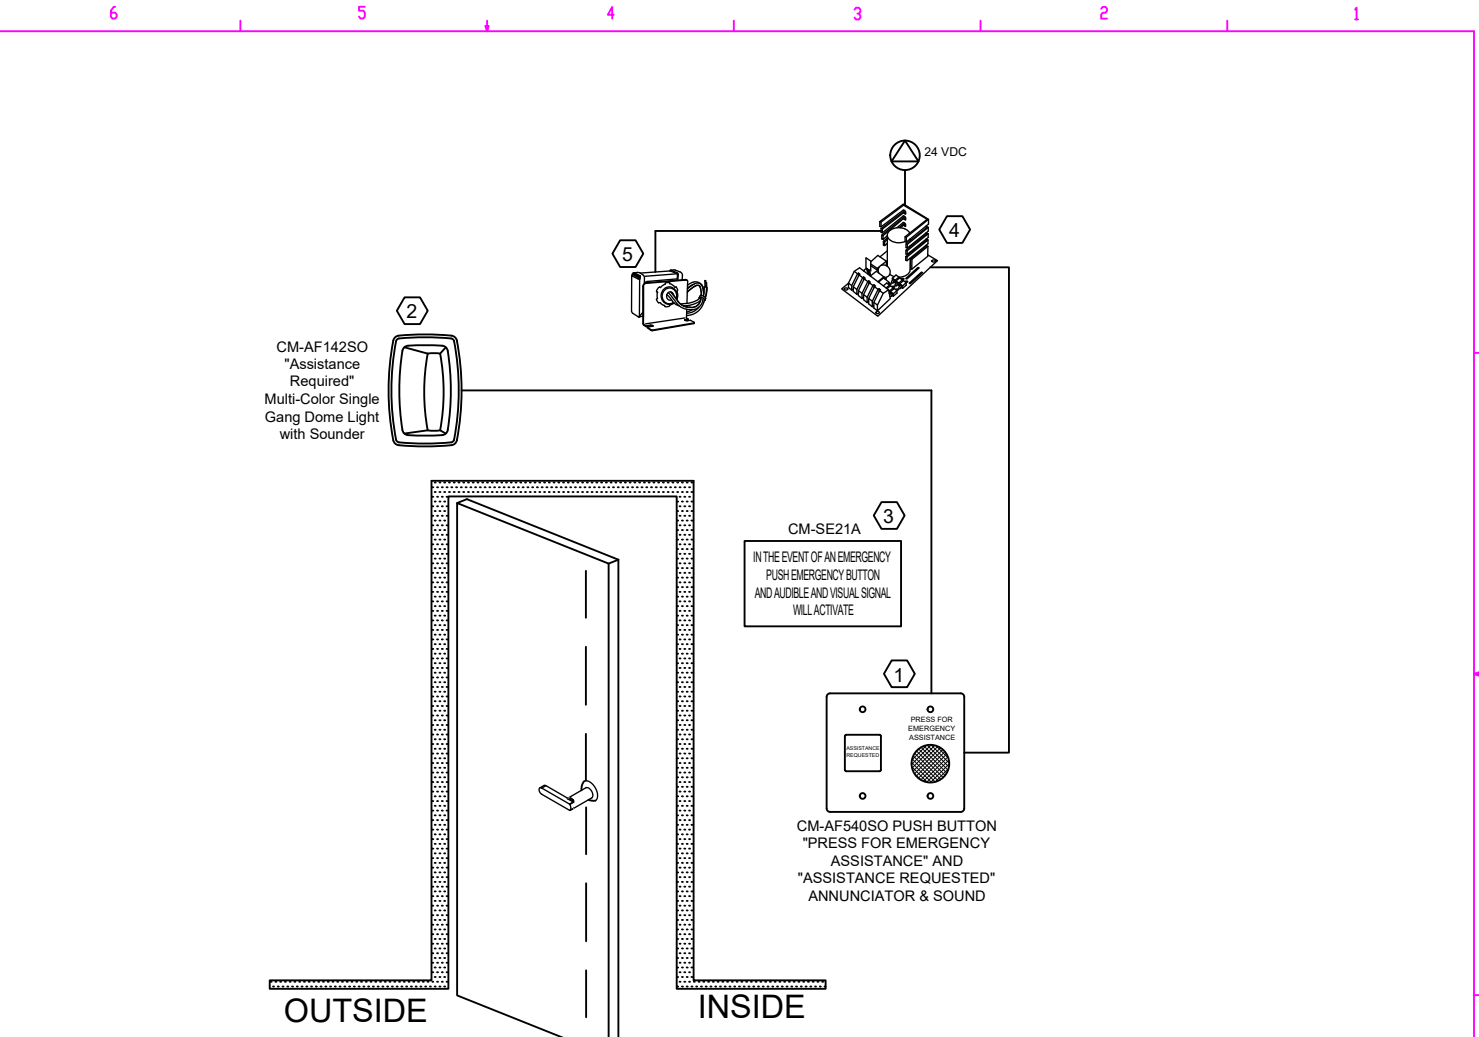

CAMDEN DOOR CONTROLS		5502 Timberlea Blvd. Mississauga, ON Canada L4W 2T7 Tel: (905) 366-3377 www.camdencontrols.com	
NAME	DATE	TITLE:	
A.OLISA	JAN-20	EMERGENCY CALL SYSTEMS WITH MULTI-COLOR DOME LIGHT FOR UNIVERSAL RESTROOMS (CX-WEC10BK2)	
CHECKED		SIZE	DWG. NO.
ENG APPR.		B	CX-WEC10BK2_Cad.DWG
MFG APPR.		SCALE	REV
QA		N/A	1
COMMENTS:		SHEET 1 OF 1	