
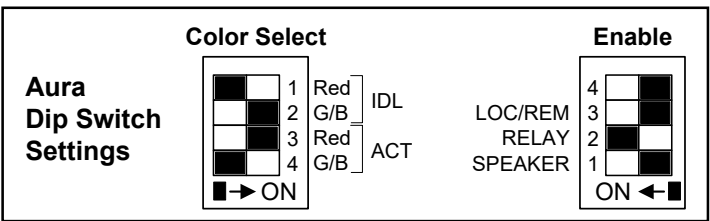


		<b>CAMDEN DOOR CONTROLS</b>		5502 Timberlea Blvd. Mississauga, Ontario L4W 2T7	
SCALE: NONE	DRAWN BY: DGW	DATE: 03/07/17	REVISED: 2		
<b>WC-15 Washroom Package Wiring Diagram (normally unlocked)</b>					
DRAWING No: DRG-CX-WC-15-7			FILE NAME: WC-15-7 wiring diagram_R2		

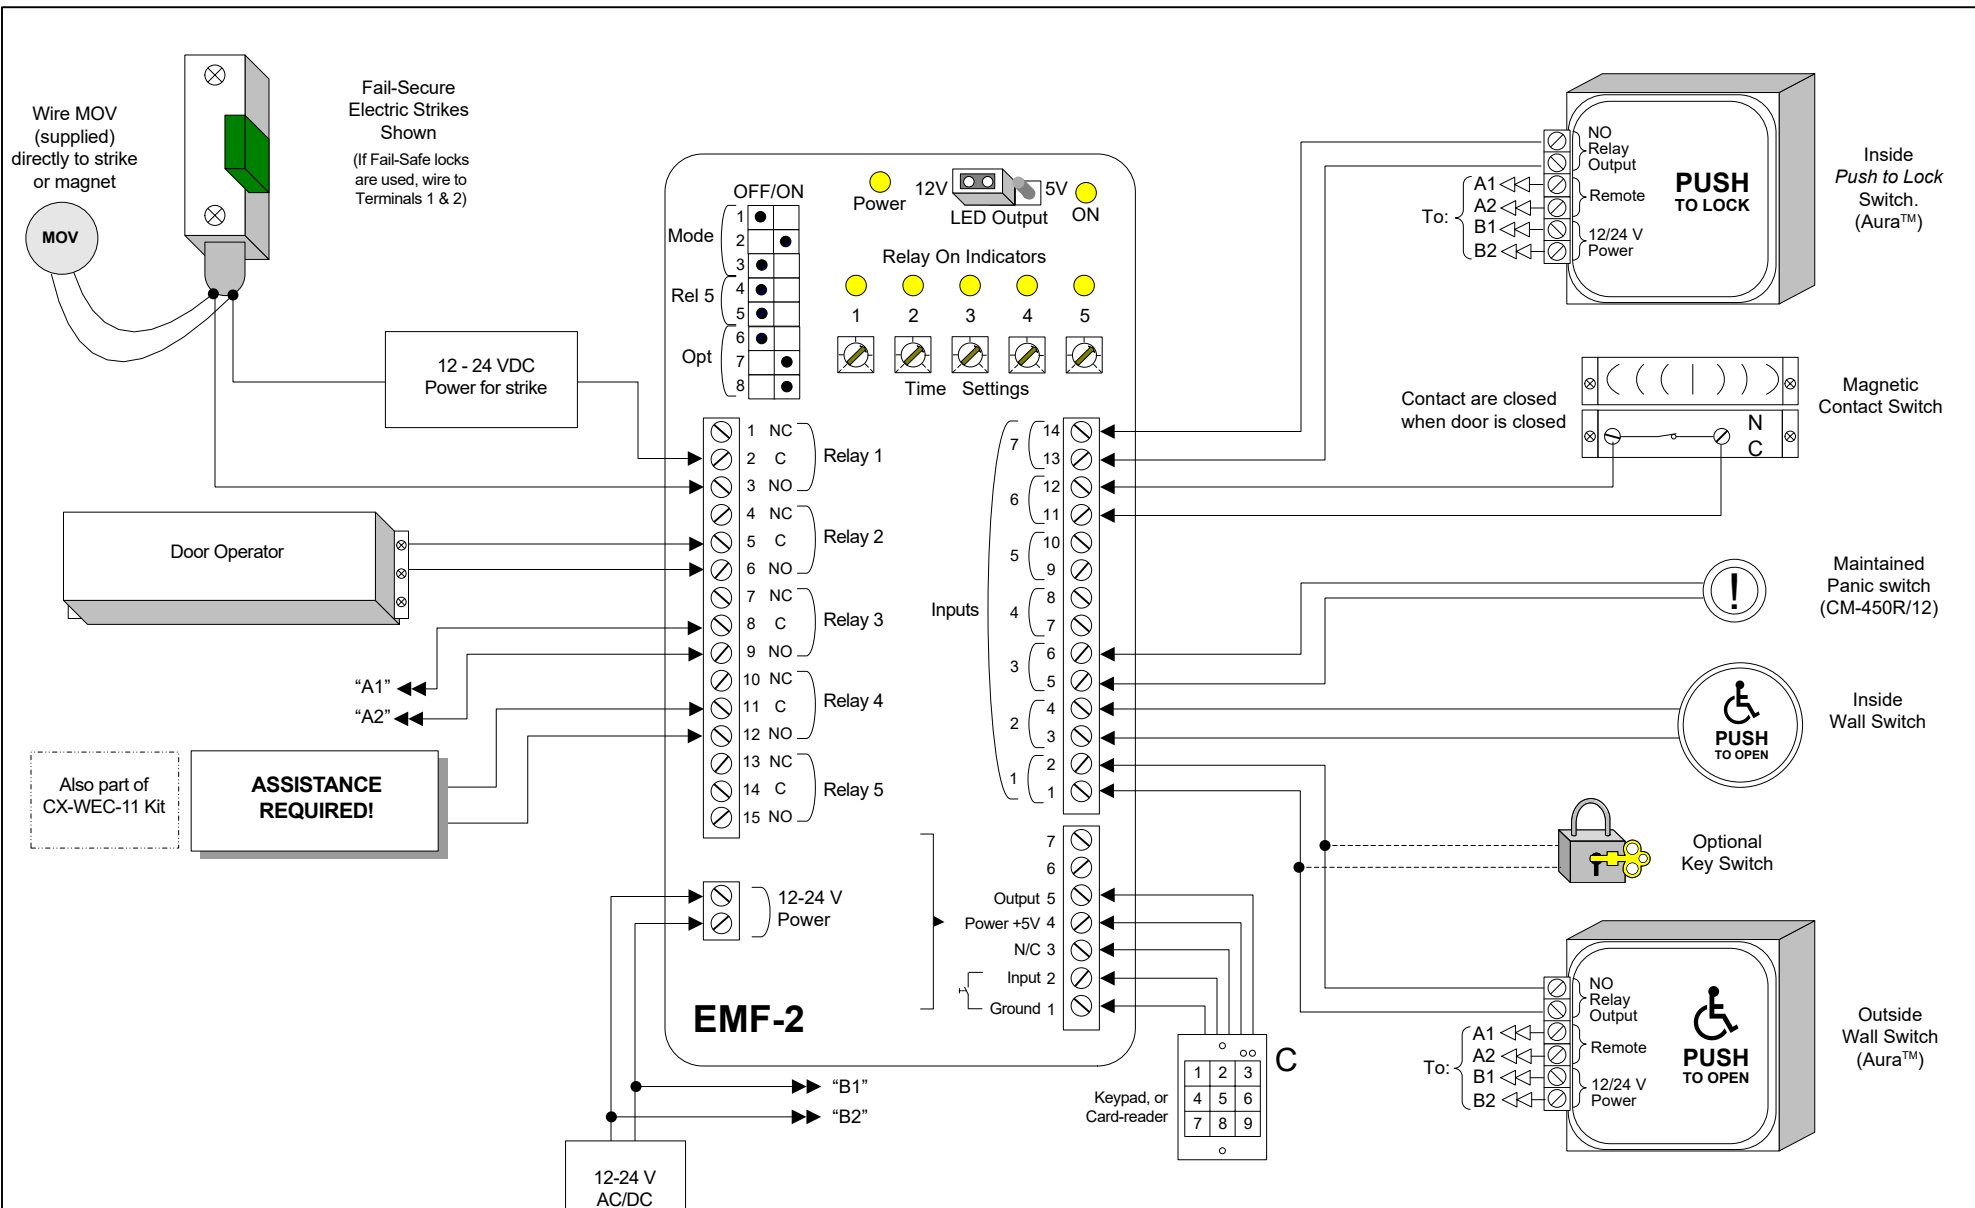

		<b>CAMDEN DOOR CONTROLS</b>		5502 Timberlea Blvd. Mississauga, Ontario L4W 2T7	
SCALE: NONE	DRAWN BY: DGW	DATE: 03/07/17	REVISED:		
<b>WC-15 Washroom Package Wiring Diagram (normally locked)</b>					
DRAWING No: DRG-CX-WC-15-8			FILE NAME: WC-15-8 wiring diagram_R2		