


The following items are part of the WC-11 package:

- CX-33 Relay
- CX-MDC Door Contacts
- CM-400/8 Push-to-Lock switch
- AF-500 Annunciator

The following items shown are required, but not included:

- Door Operator
- Electric Strike
- (2) Activate (wall) switches
- 12 / 24V power supply

NOTE: This Drawing should be used in addition to each products respective Installation Manual. (not in place of)

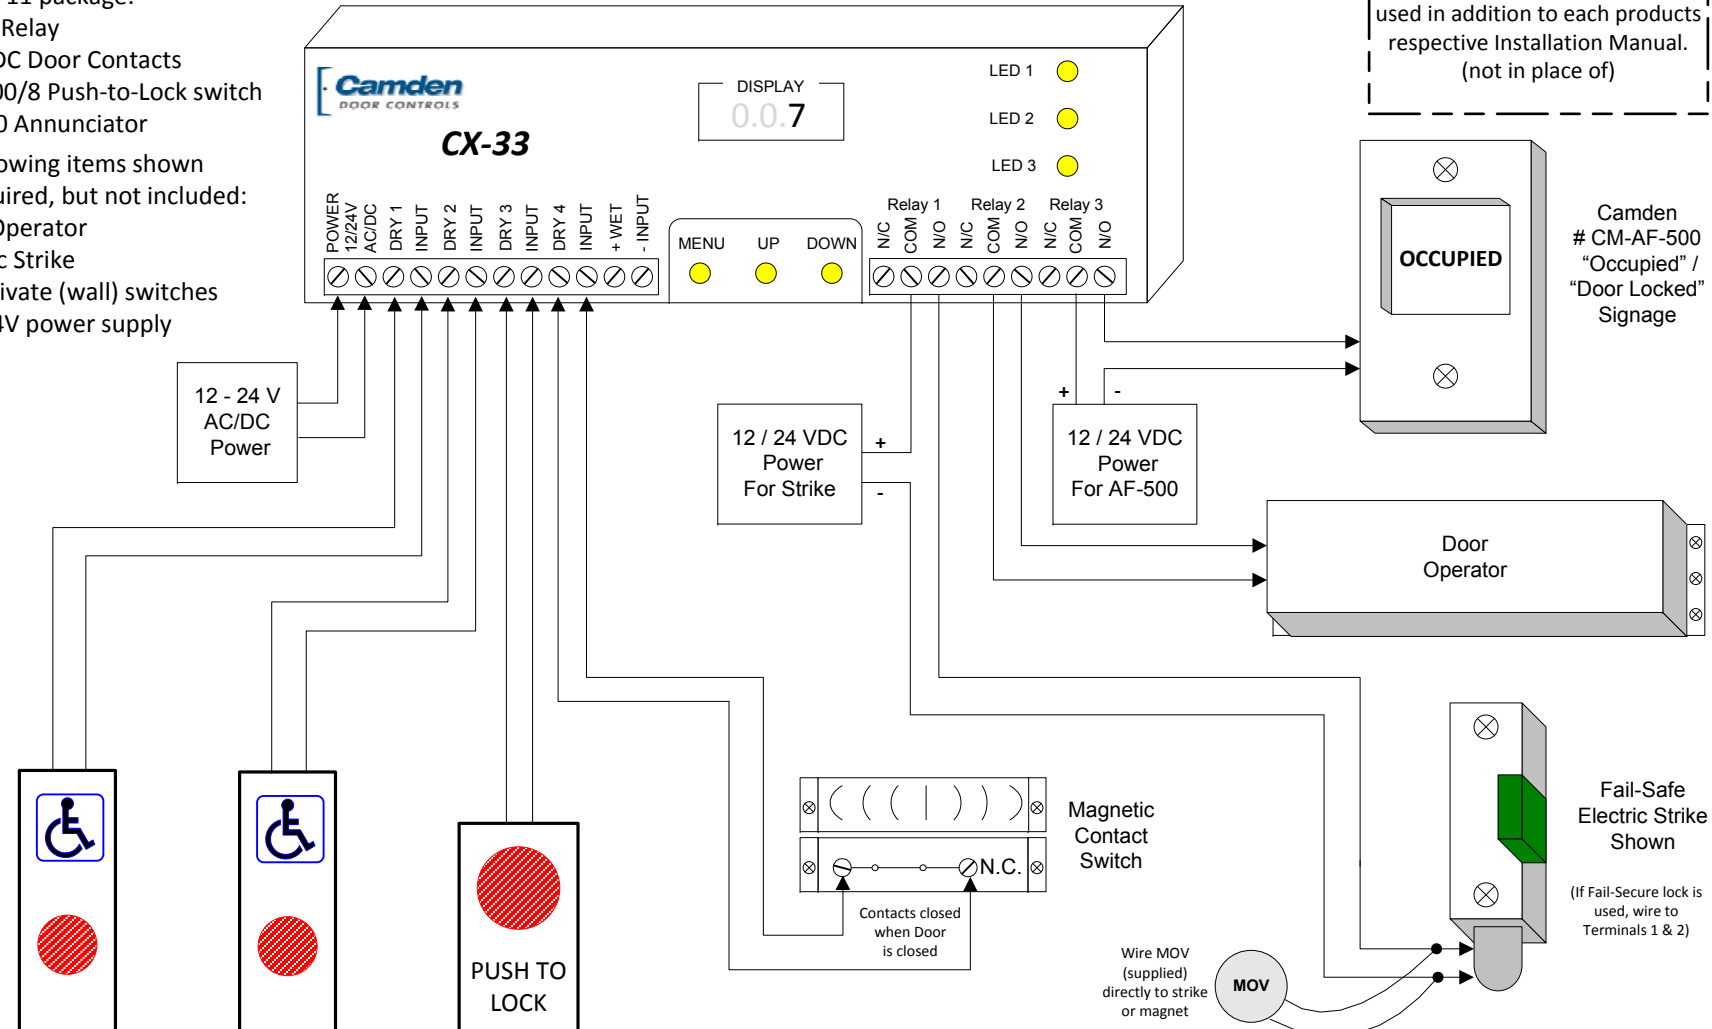

		Camden Door Controls		5502 Timberlea Blvd Mississauga, Ontario L4W 2T7
SCALE: NONE	DRAWN BY: DGW	DATE: 07/22/14	REVISED:	
WC-11 Washroom Package <i>Wiring Diagram (normally unlocked)</i>				
DRAWING No: DRG-CX-WC-11-7		FILENAME: WC-11-7 wiring diagram.vsd		

For Normally Locked Door, see over...


The following items are part of the WC-11 package:

- CX-33 Relay
- CX-MDC Door Contacts
- CM-400/8 Push-to-Lock switch
- AF-500 Annunciator

The following items shown are required, but not included:

- Door Operator
- Electric Strike
- (2) Activating devices
- 12 / 24V power supply

NOTE: This Drawing should be used in addition to each products respective Installation Manual. (not in place of)

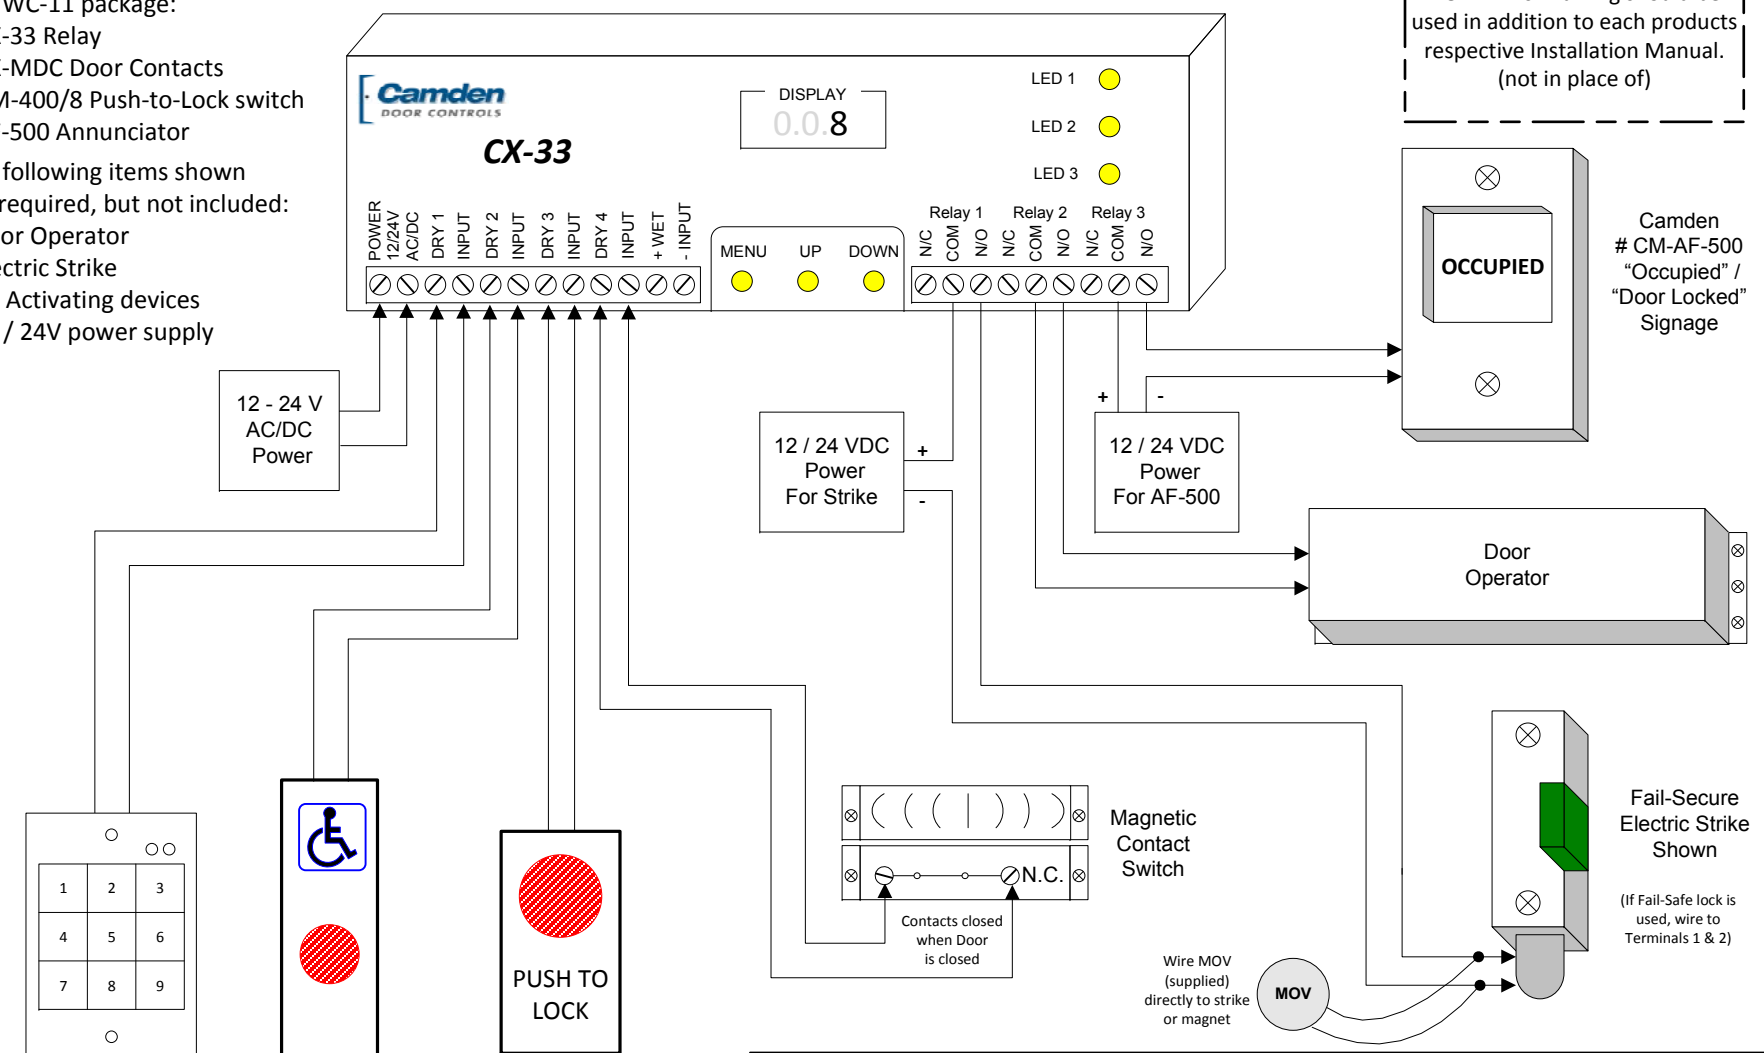

Camden # CM-AF-500 "Occupied" / "Door Locked" Signage

Fail-Secure Electric Strike Shown
(If Fail-Safe lock is used, wire to Terminals 1 & 2)

		Camden Door Controls		5502 Timberlea Blvd Mississauga, Ontario L4W 2T7
SCALE: NONE	DRAWN BY: DGW	DATE: 07/22/14	REVISED:	
WC-11 Washroom Package Wiring Diagram (normally locked)				
DRAWING No: DRG-CX-WC-11-8		FILENAME: WC-11-8 wiring diagram.vsd		

For Normally Unlocked Door, see over...